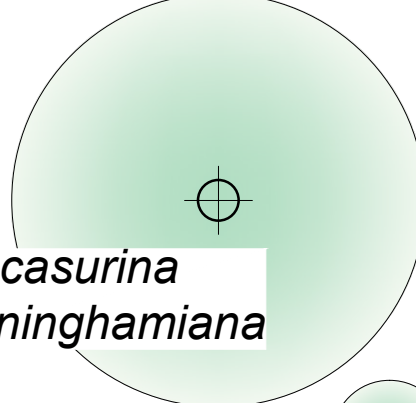

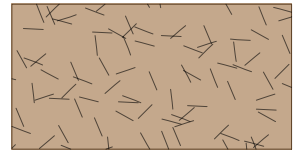
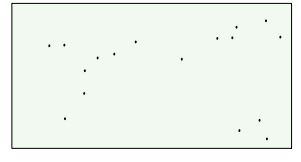
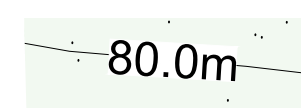
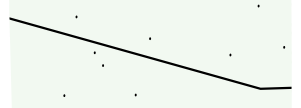
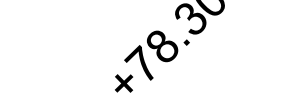
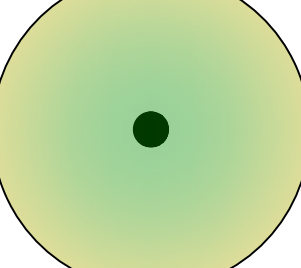
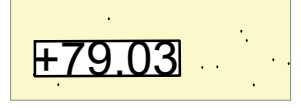


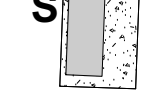
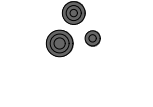

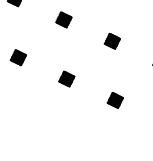
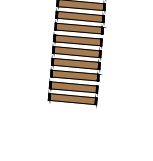
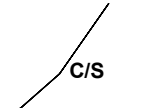

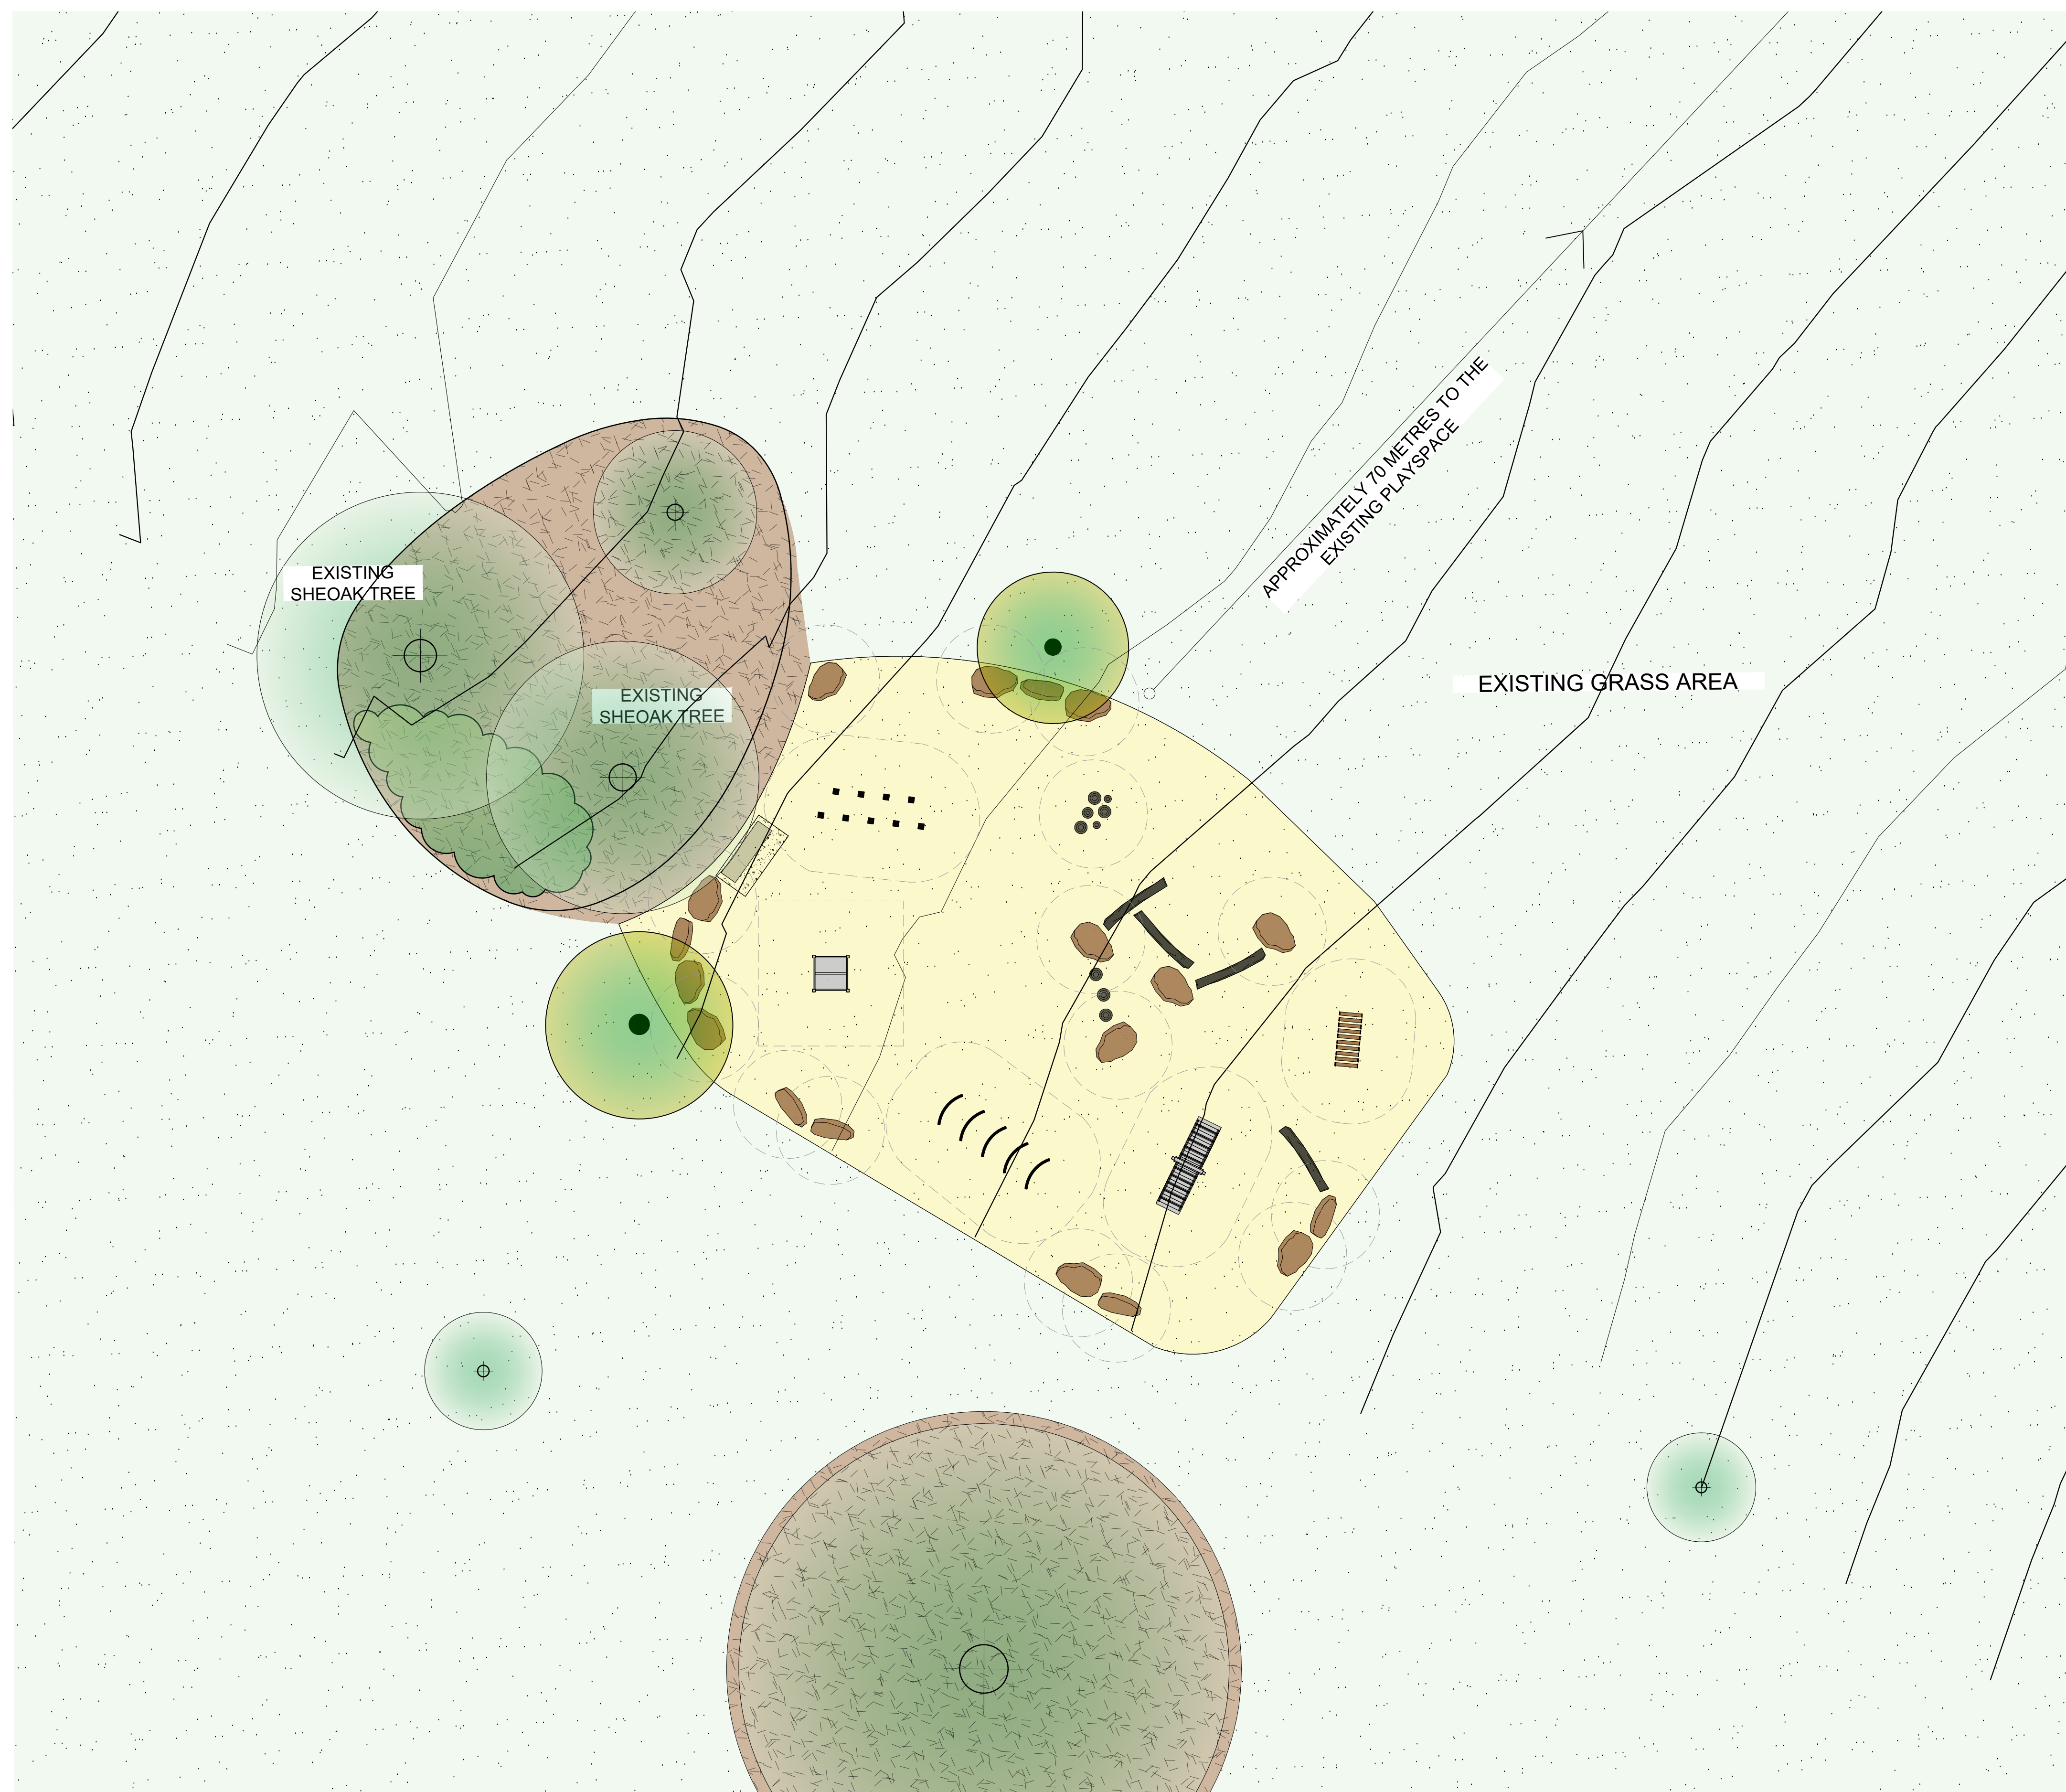
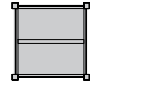
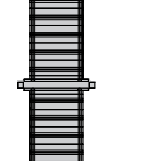


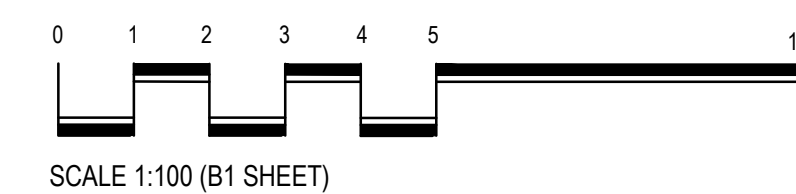
LEGEND

-  **Allocasurina cunninghamiana**
EXISTING TREE TO BE RETAINED AND PROTECTED FROM DAMAGE DURING ALL CONTRACT WORKS
-  **Eucalyptus melliodora**
EXISTING TREE TO BE RETAINED AND PROTECTED FROM DAMAGE DURING ALL CONTRACT WORKS
-  EXISTING GARDEN BED /MULCHED AREA TO BE RETAINED AND PROTECTED FROM DAMAGE DURING ALL CONTRACT WORKS
-  EXISTING GRASSED AREA TO BE RETAINED AND PROTECTED FROM DAMAGE DURING ALL CONTRACT WORKS
-  80.0m EXISTING CONTOUR 1 METRE INTERVALS
-  EXISTING CONTOUR 0.25 METRE INTERVALS
-  +78.307 EXISTING SITE SPOT LEVEL
-  SUPPLY AND PLANT CANOPY SHADE TREE, EUCALYPTUS LEUCOXYLON "ROSEA"
-  +79.03 SUPPLY, SPREAD AND COMPACT TO 97% SMDD GRANITIC SAND SURFACE AND NEW SPOT LEVEL
-  SUPPLY AND PLACE SELECTED ROCK BOULDERS (PREFERABLY MUDSTONES IF AVAILABLE)
-  SUPPLY AND LAY TIMBER LOG WITH A CONCRETE CRADLE
-  SUPPLY AND INSTALL SEAT ON REINFORCED CONCRETE SLAB
-  SUPPLY AND LAY TIMBER STEPPING LOGS BETWEEN 100mm TO 200mm HIGH IN CONCRETE FOOTINGS
-  SUPPLY AND PLACE POWDER COATED MARINE GRADE ALUMINIUM METAL DOG AGILITY HOOPS X5 1 METRE WIDE, 1 METRE HIGH
-  SUPPLY AND PLACE WEAVE POLES FOR DOG AGILITY USING PLASTIC COMPOSITE POSTS 950mm HIGH, 700mm APART
-  SUPPLY AND INSTALL A PLASTIC COMPOSITE TUNNEL FOR DOG AGILITY 600mm WIDE, 1.5 METRE LONG, 700mm HIGH
-  SUPPLY AND FIX 150mmX3mm CORTEN STEEL EDGING AROUND THE DOG AGILITY AREA TO SEPARATE GRANITIC SAND FROM GRASS
-  FALL ZONE / SAFETY SPACE FOR EACH DOG AGILITY EQUIPMENTS. ENSURE IN APPARATUS AND INFRASTRUCTURE SET OUT FALL ZONES DO NOT OVERLAP.



-  SUPPLY AND INSTALL A PLASTIC COMPOSITE PAWS TABLE (REFER TO SUPPLIER)
-  SUPPLY AND INSTALL A PLASTIC COMPOSITE A-FRAME RAMP FOR DOG AGILITY

REFINED CONCEPT PLAN
WHITEHAVEN CRESCENT RESERVE DOG OFF LEASH AREA
CITY OF MONASH



Amendments:
Rev A 13/11/2025 - Clean version of Concept Plan
Print Issue:
08/05/2025: Initial concept - Issued to Eleesa Judd
27/05/2025: Rev A - Issued to Eleesa Judd
09/10/2025: Corten Steel Edging
Title: Refined Concept Plan

Client: City of Monash

This drawing is the copyright of, and may not be reproduced or transmitted without prior consent of Michael Smith and Associates Landscape Architecture and Urban Design

MICHAEL SMITH AND ASSOCIATES
 Landscape Architecture and Urban Design

Office: 1st floor, 407 Whitehorse Road, Balwyn VIC 3103
 Postal: 5 Jervis Street, Camberwell VIC 3124
 Tel: 9830 0414
 Fax: 9830 2555
 Email: mike@msalandurb.com.au

Drawn: ER
Date: 04/12/2025
Project No.: 25-009
Cad File:
Drawing No.: Sheet 1 of 1

